

PT25 ITEM 103

**Rye Town Council**

---

**From:** "Doug Brandrick" <dougbrandrick@KirkSaunders.co.uk>  
**To:** <townhall@ryetowncouncil.gov.uk>  
**Cc:** "James Hore" <James.Hore@eastsussex.gov.uk>; "Chris Stanyard" <Chris.Stanyard@eastsussex.gov.uk>; "Martin Sandall" <msandall@jenner-group.co.uk>; "Simon Pentecost" <spentecost@jenner-group.co.uk>; "Adam King" <aking@michaelcookassociates.co.uk>; "Richard Smale" <rsmale@michaelcookassociates.co.uk>; "Tony Clark" <aclark@michaelcookassociates.co.uk>; "Gavin Thomas" <gavinftomas@hotmail.com>; "Raj Shah" <raj@brandbox.co.uk>; <chris@whiteleafproperty.co.uk>; "Mark Spragg" <markspragg@KirkSaunders.co.uk>  
**Sent:** 30 March 2009 11:17  
**Attach:** 4122-101-P2.pdf; 4122-102-P1.pdf  
**Subject:** Gateway Feature - Udimore Road Development

For the Attention of Richard Farhall

Richard

As per our conversation of this morning please find attached in pdf format our drawing 4122/101/P2 showing our preliminary proposals for the Gateway Feature, as required for planning, for the new Udimore Road development at Rye. Also attached a location plan as shown on our drawing 4122/102/P1.

We would be grateful for your comments and any revisions that you require so that we may finalise the details and approvals, etc. with the relevant authorities.

There will be 2 no. hard copies in tonights post marked for your attention.

Many thanks

Regards

*Doug Brandrick*  
 Senior Civil & Public Health Engineer

**kirksaunders**  
 associates


t: 01689 896464  
 f: 01689 896262  
 e: [dougbrandrick@kirksaunders.co.uk](mailto:dougbrandrick@kirksaunders.co.uk)  
 w: [www.kirksaunders.co.uk](http://www.kirksaunders.co.uk)  
 a: Priory Buildings, West Wing, Church Hill, Orpington, Kent, BR6 0HH.

Registered in Cardiff No. 4792479. Registered office: York House, 37 High Street, Seal, Kent, TN15 0AW.

Only the intended recipient shall use, disclose, distribute, copy, print, or rely on this email. It is the recipient's responsibility to virus check any attached files. Please consider the environment before printing this email or attachments.

30/03/2009



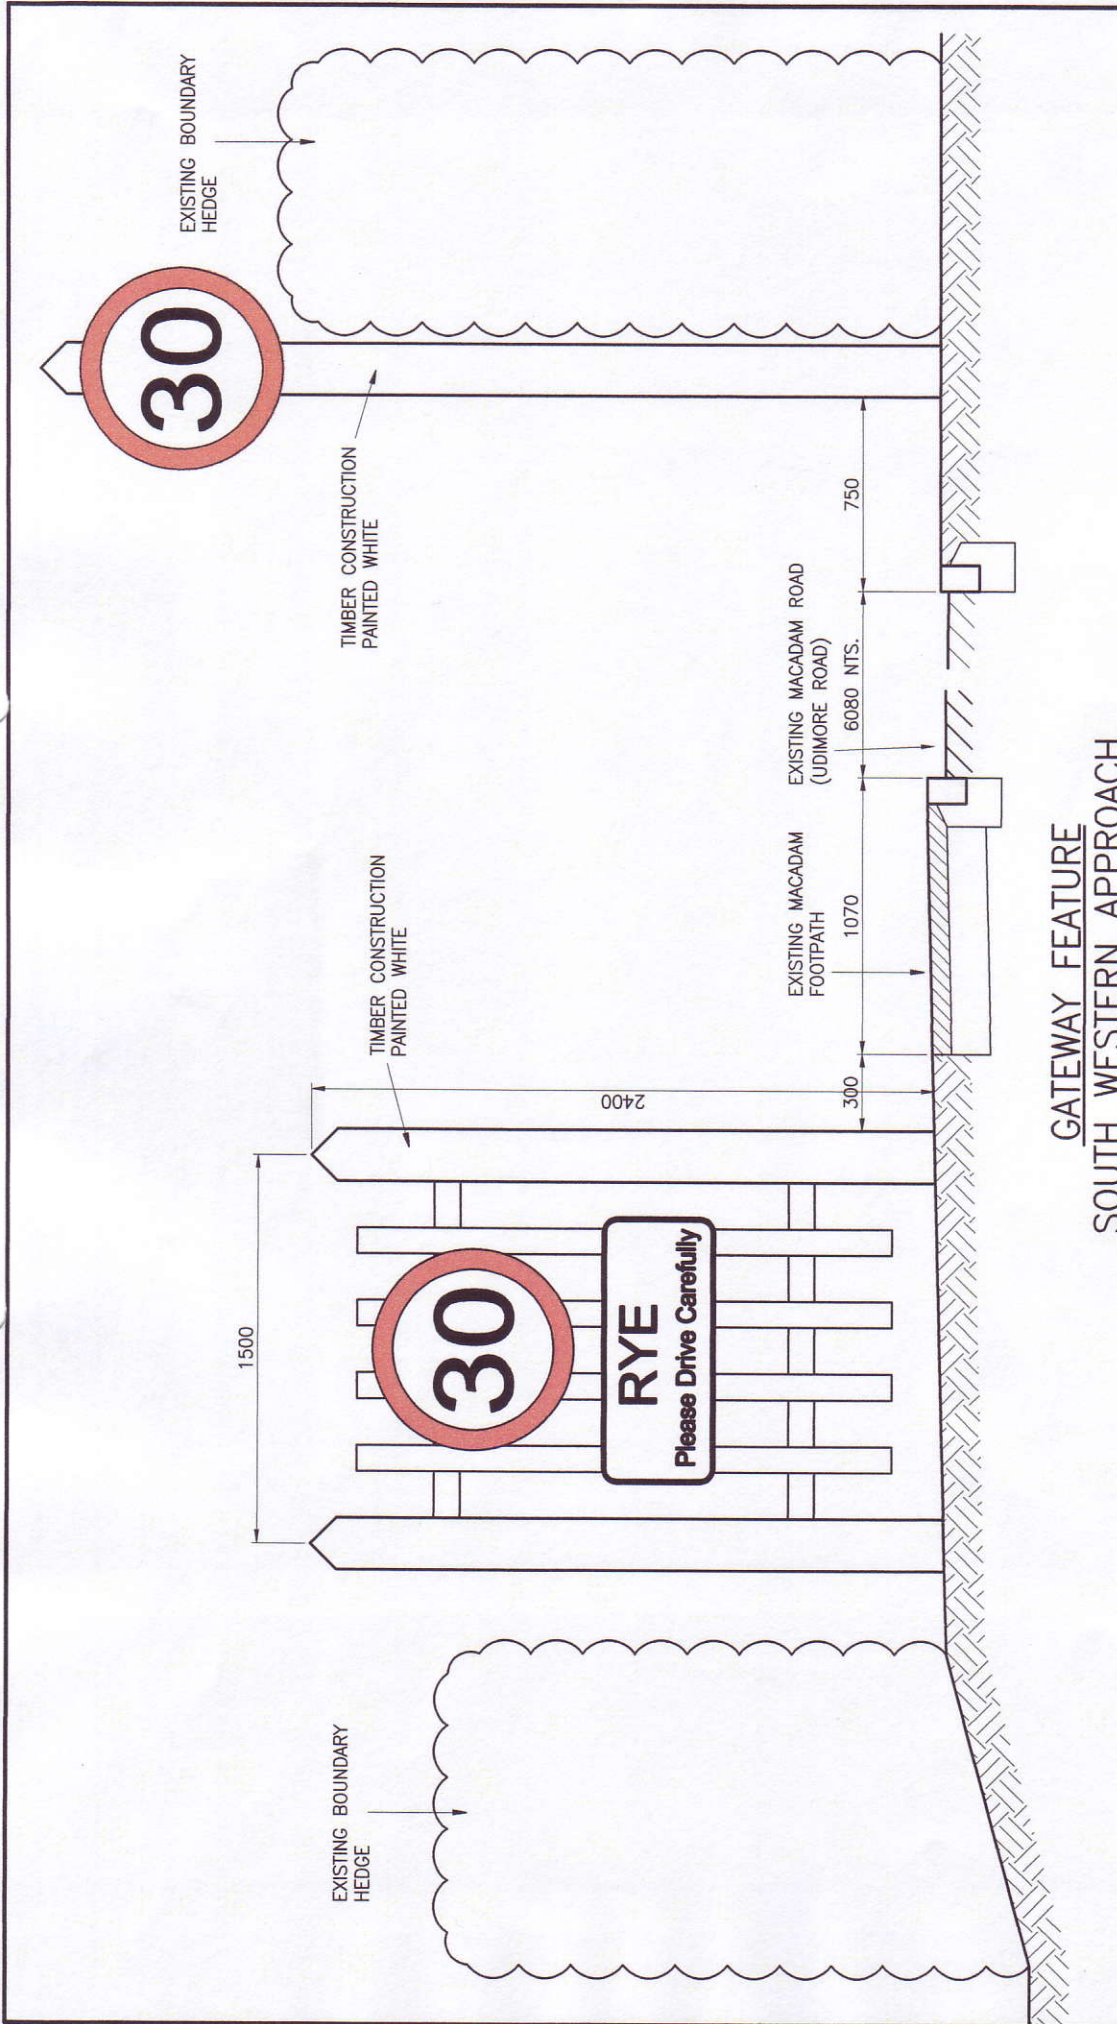

**GATEWAY FEATURE  
SOUTH WESTERN APPROACH**

P2	GATEWAY REVISED, SECTION ADDED.	DJB	MS	30.03.09
P1	PRELIMINARY ISSUE	DJB	MS	18.03.09
Rev:	Description:	Drn:	Chk:	Date:
<b>PRELIMINARY</b>				
Owner:	Client/Asp:	Date:	Sheet size:	Scale/s:
DJB	MS	17.03.09	A3	1:20
Drawing Number:				Revision:
<b>4122-101</b>				<b>P2</b>

Client:	ARONCORP Ltd.
Project:	UDIMORE ROAD RYE
Architect:	MICHAEL COOK ASSOCIATES
Drawing title:	GATEWAY FEATURE DETAILS

**kirksaunders**  
associates  
CONSULTING ENGINEERS

t : 01889 896464  
f : 01889 896282  
e : info@kirksaunders.co.uk w : www.kirksaunders.co.uk  
a : Priory Buildings, Church Hill, Croydon, Kent, BR8 0HH